

V:\1131\active\113155027\cad\report_figures\concept_amendment\fig06-55027_road_classification.dwg
3/12/2014

LEGEND

- █ Highway
- █ Arterial
- █ Collector

- Arterial Intersections
- Future Interchange
- Amendment Area

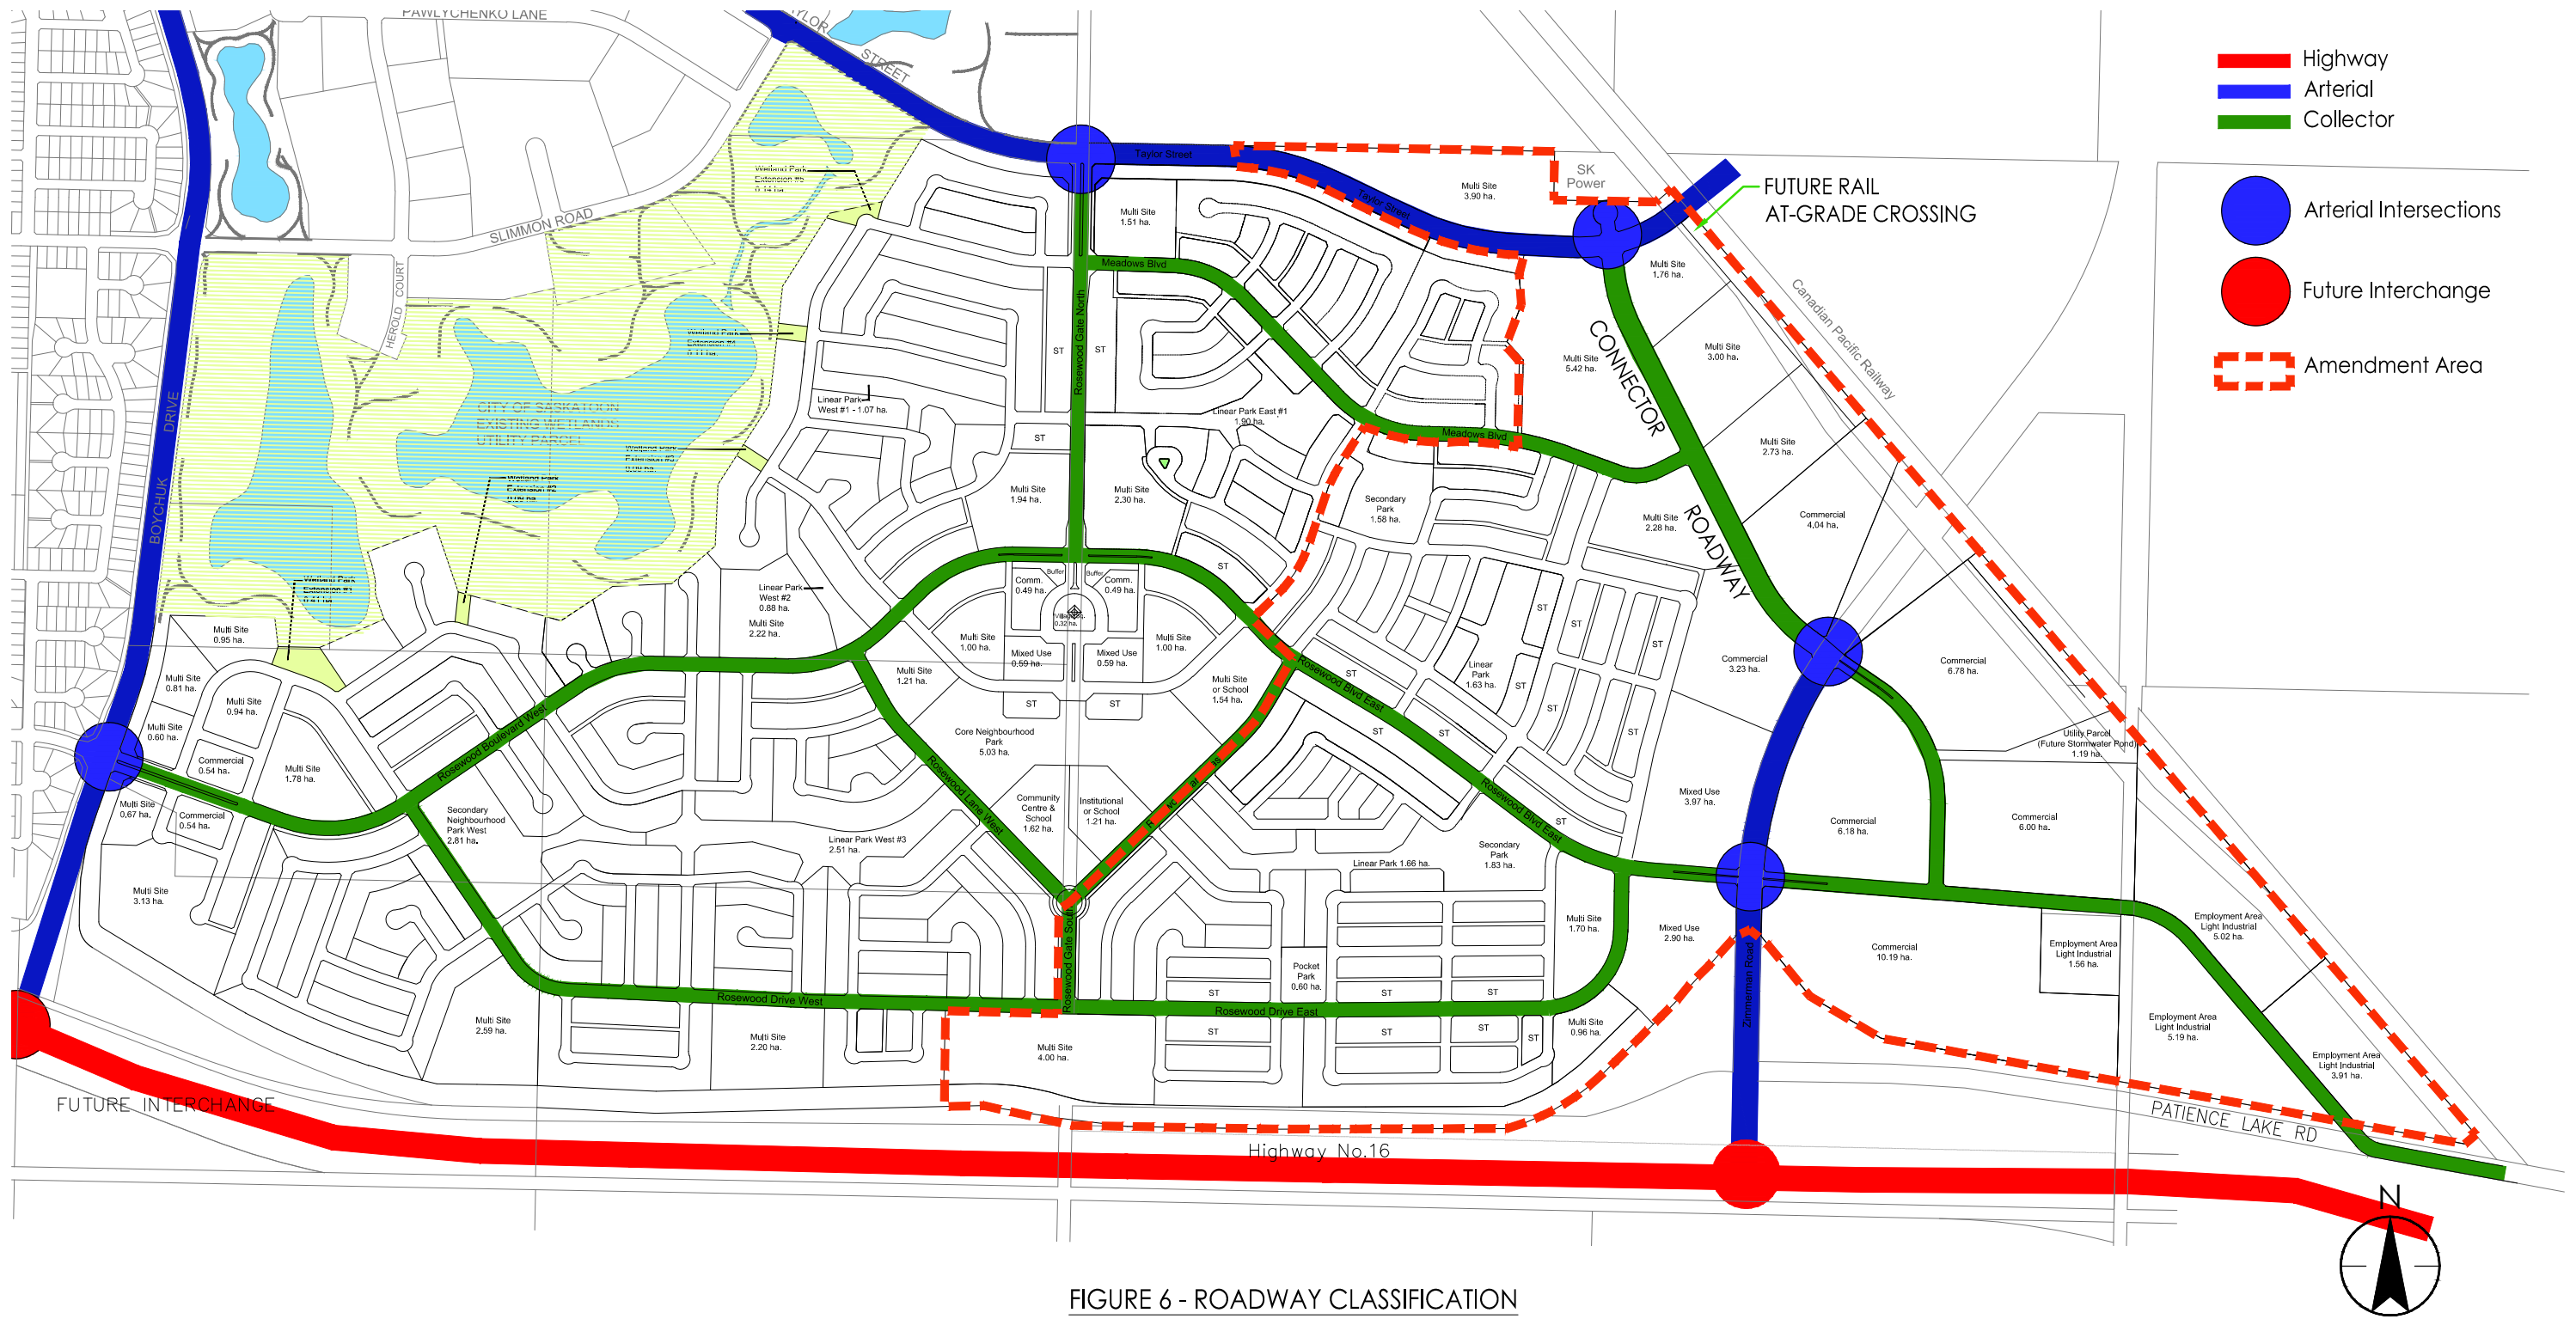


FIGURE 6 - ROADWAY CLASSIFICATION

The Meadows at Rosewood
Arbutus Properties

Prepared for:
Arbutus Properties



DRAWN BY: KC
CHECKED BY: TM
SCALE: NTS
PROJECT #: 113155027

March, 2014